


Proposed Ulster Manor Development Site: Pre and Post Development Drainage Sub-basins & Build-out; Town of Ulster, Ulster County, New York

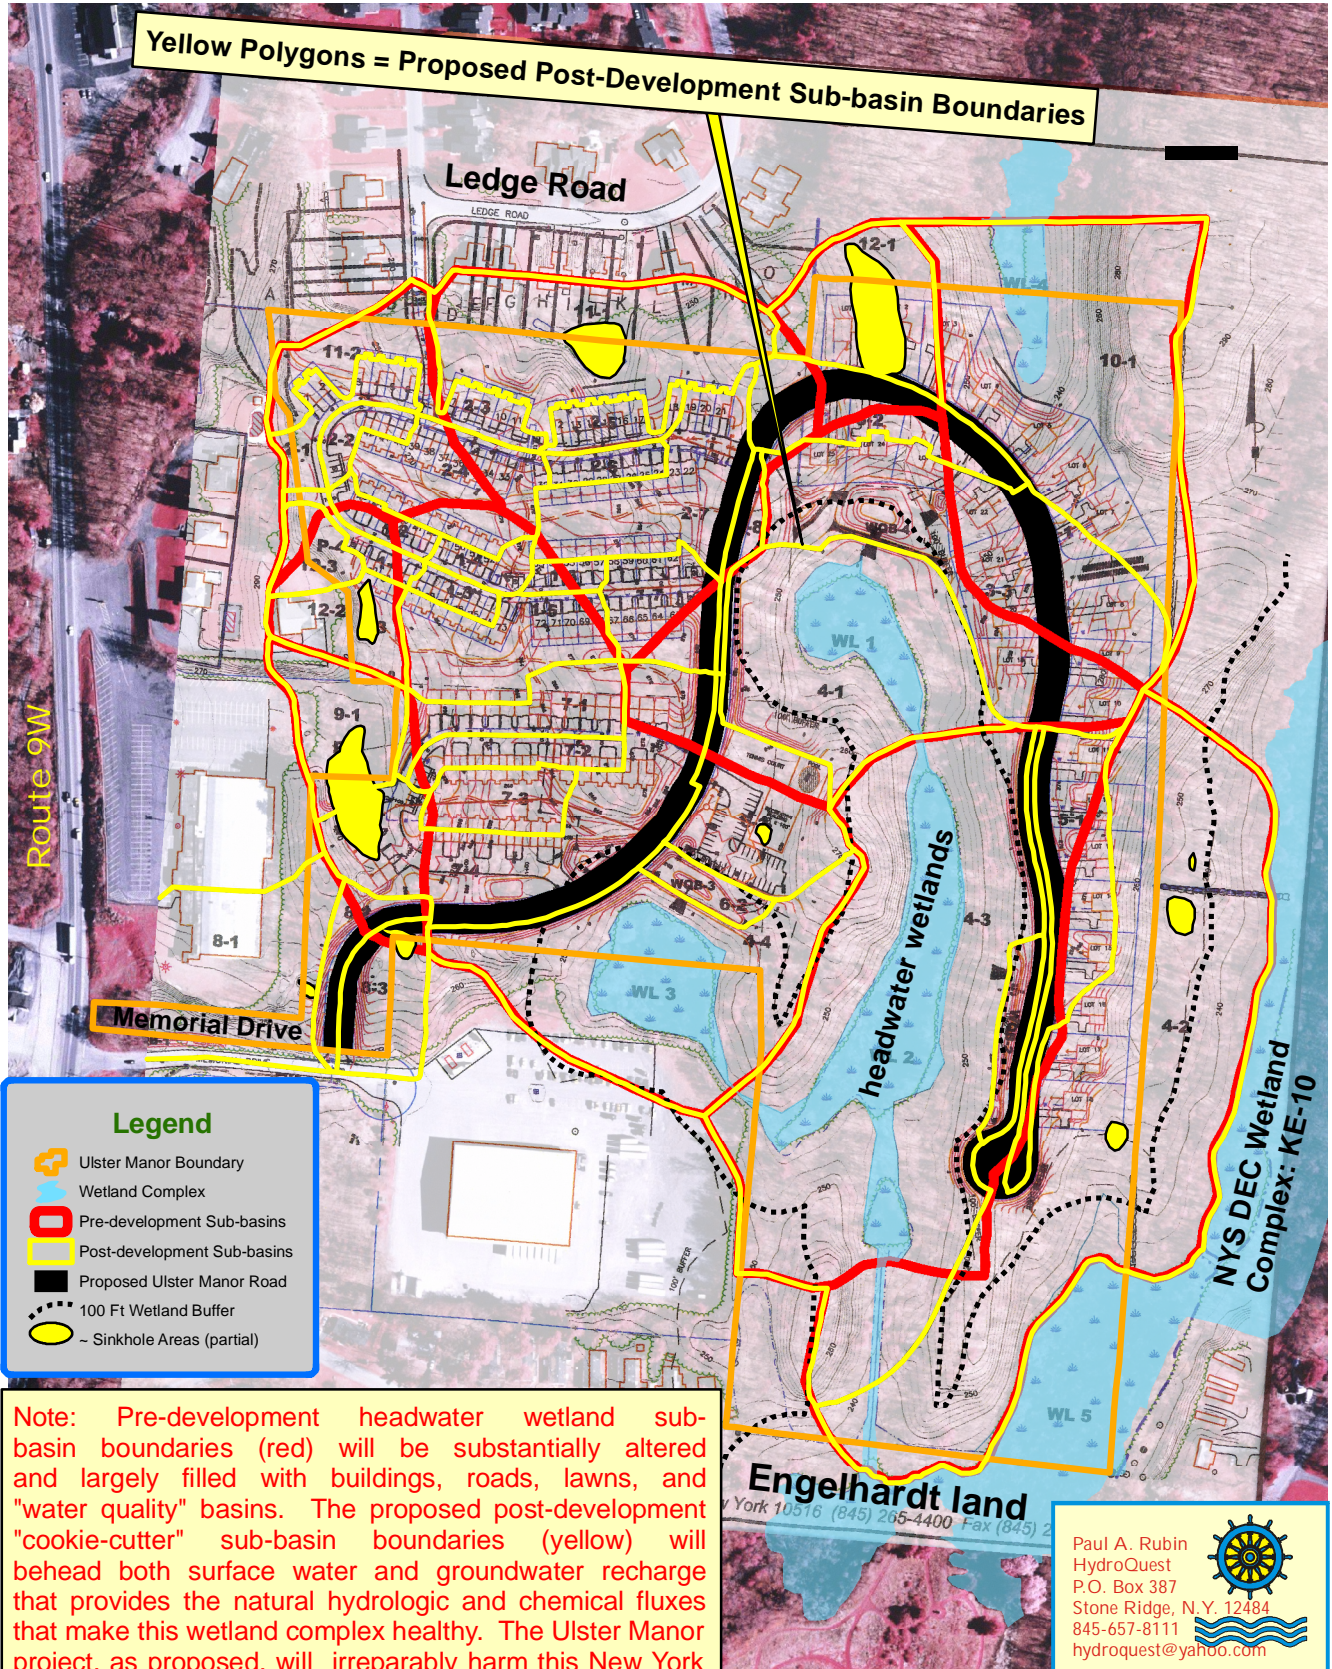

0 75 150 300 450 600 Feet
Figure 2